



# HealthSense Campus Phase II

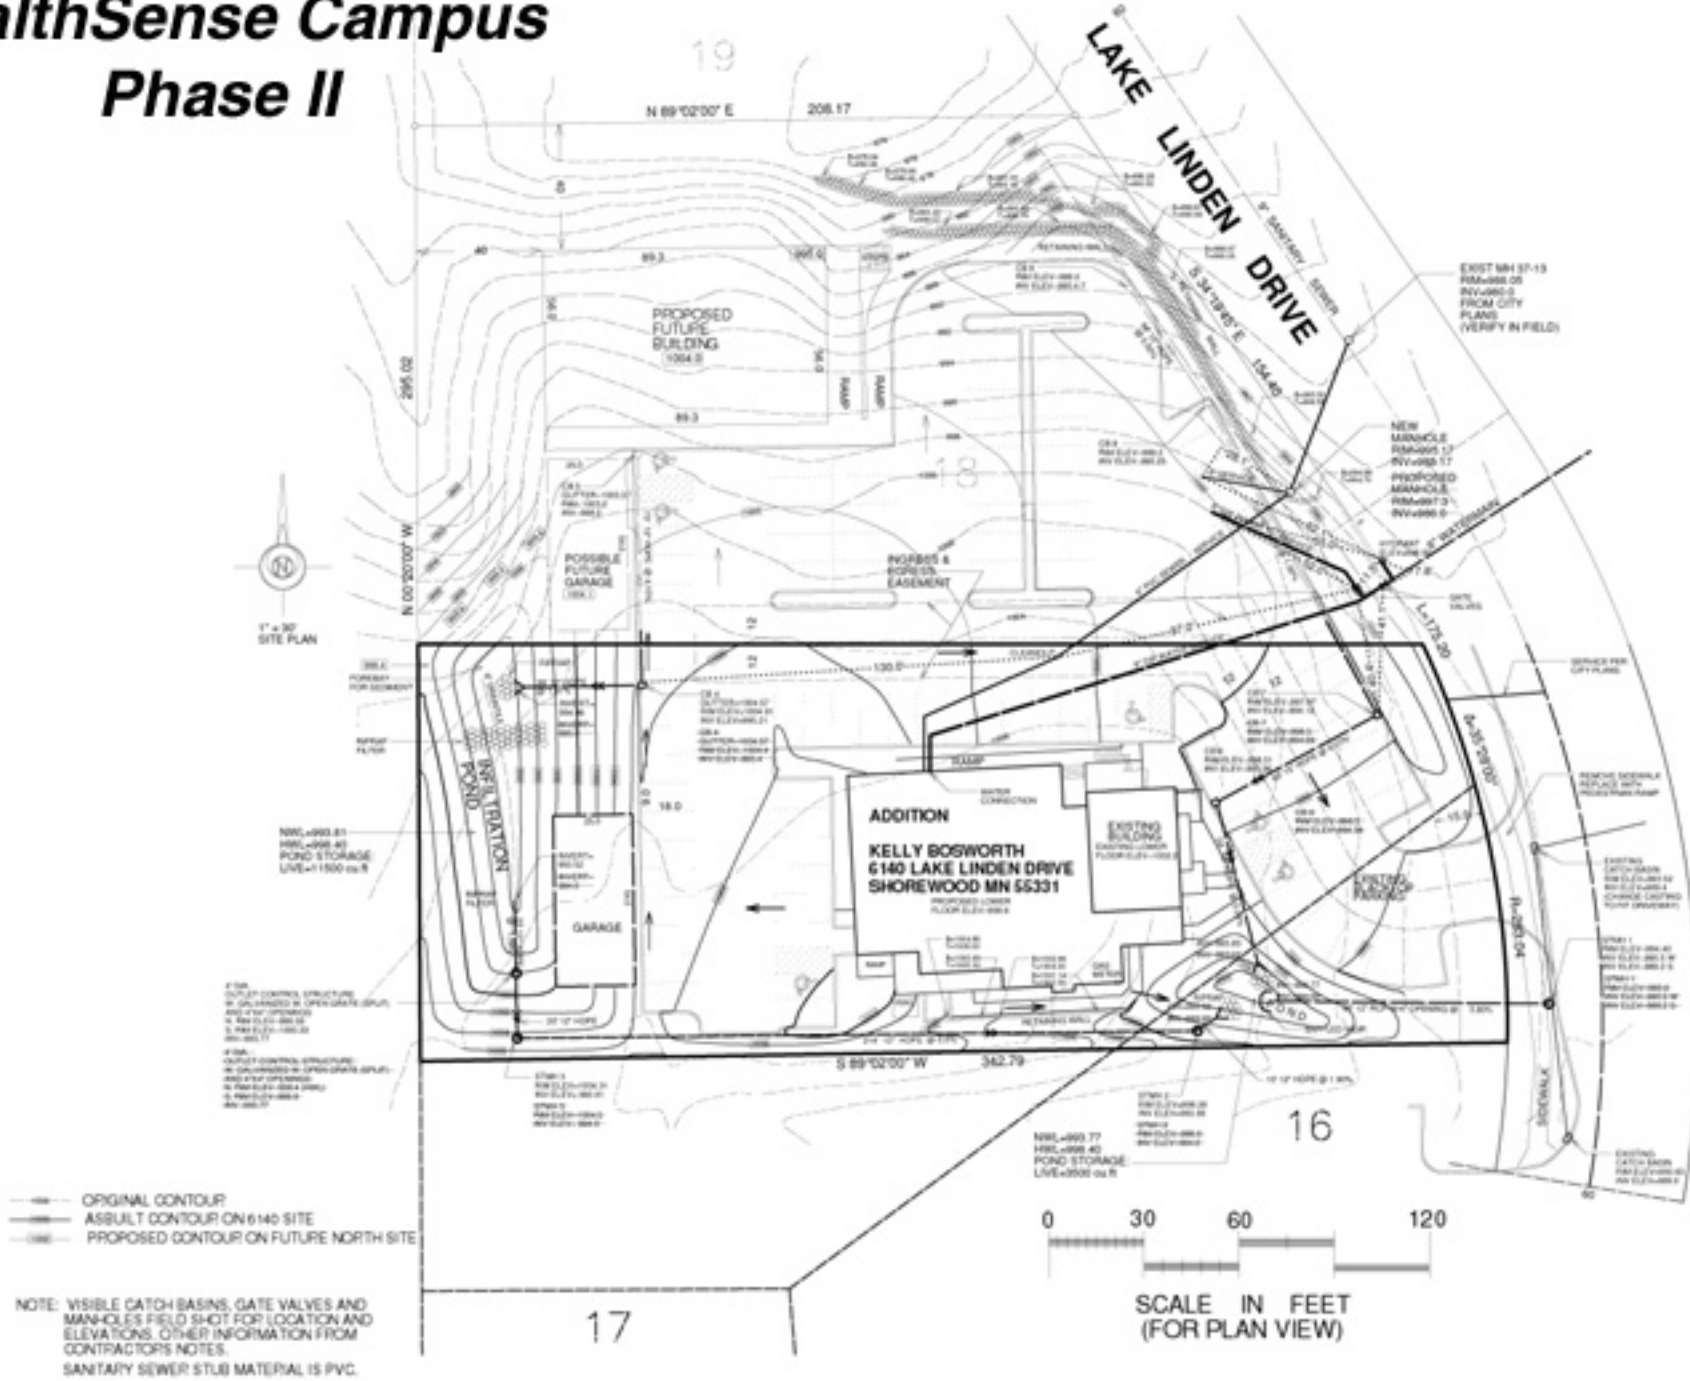

- ORIGINAL CONTOUR
- ASSAULT CONTOUR ON 6140 SITE
- PROPOSED CONTOUR ON FUTURE NORTH SITE

NOTE: VISIBLE CATCH BASINS, GATE VALVES AND MANHOLES FIELD SHOT FOR LOCATION AND ELEVATIONS. OTHER INFORMATION FROM CONTRACTOR'S NOTES.  
SANITARY SEWER STUB MATERIAL IS PVC.

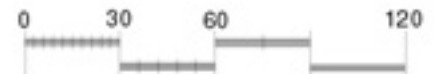

SCALE IN FEET  
(FOR PLAN VIEW)